

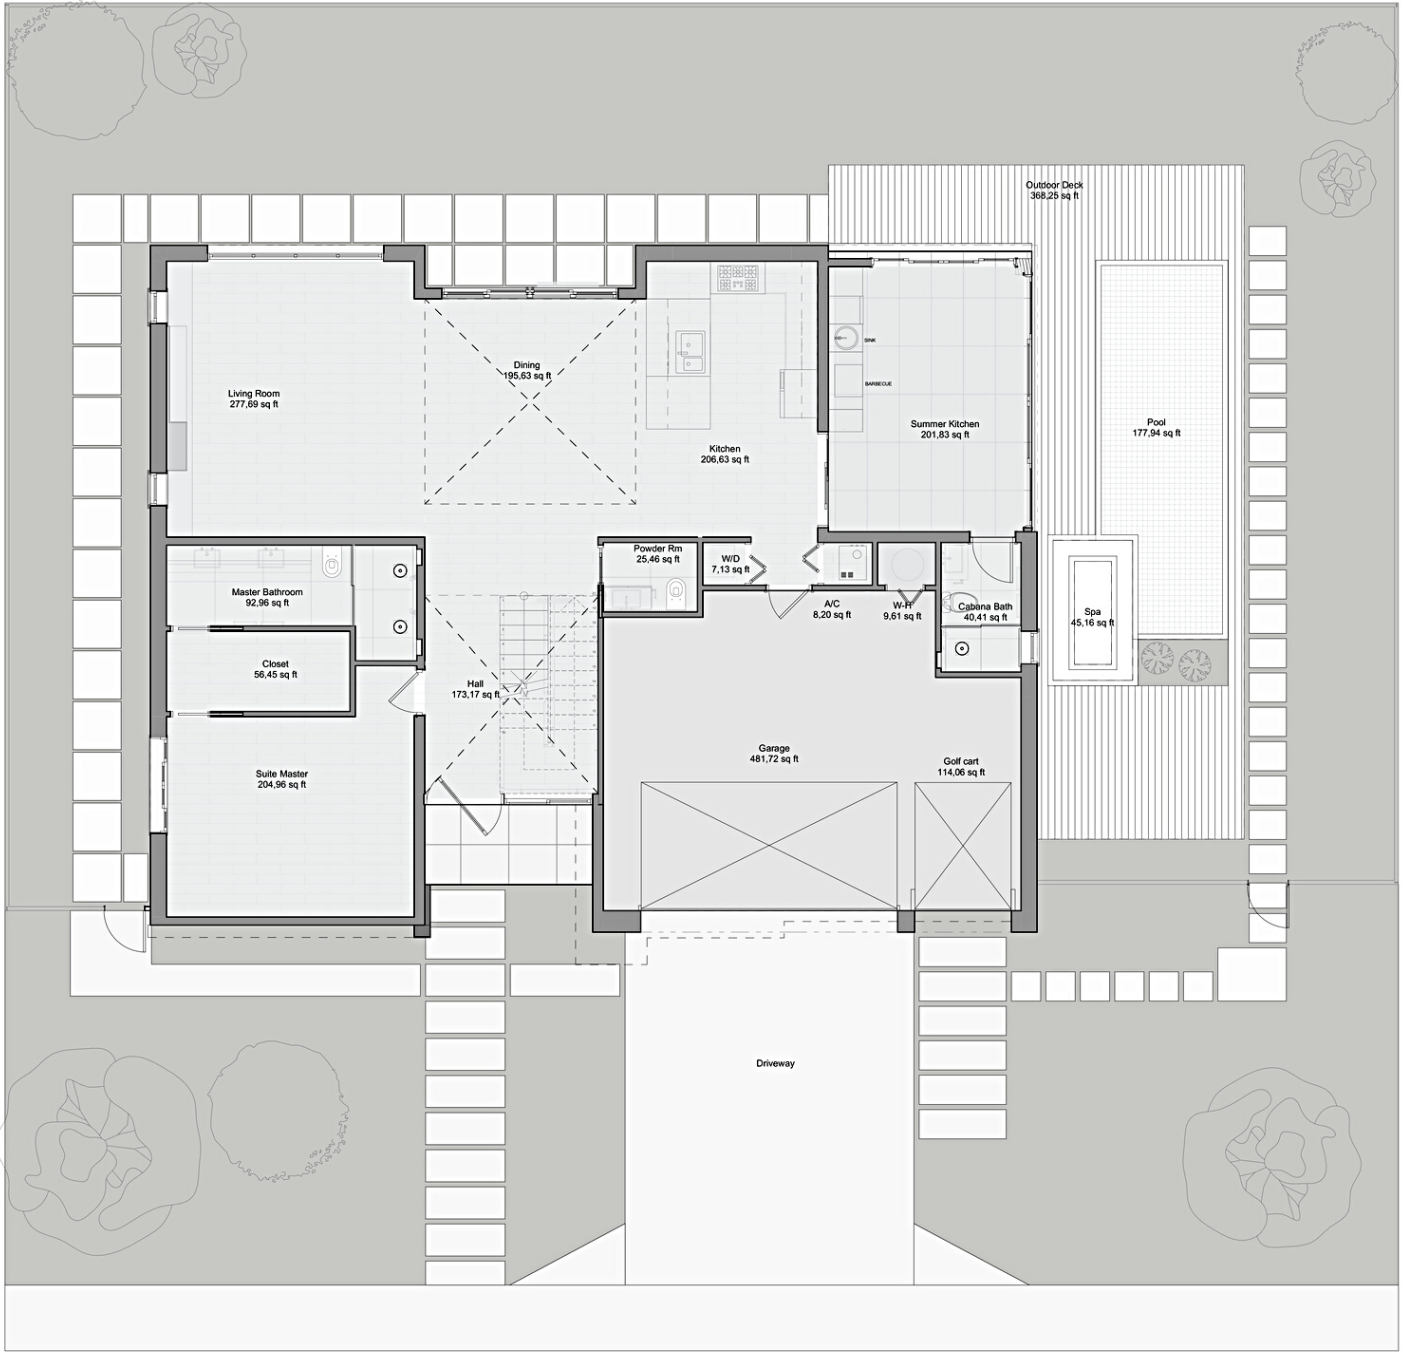


MALACHITE 1

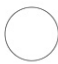


FLOOR PLAN
 SCALE: 3/16" = 1'-0"

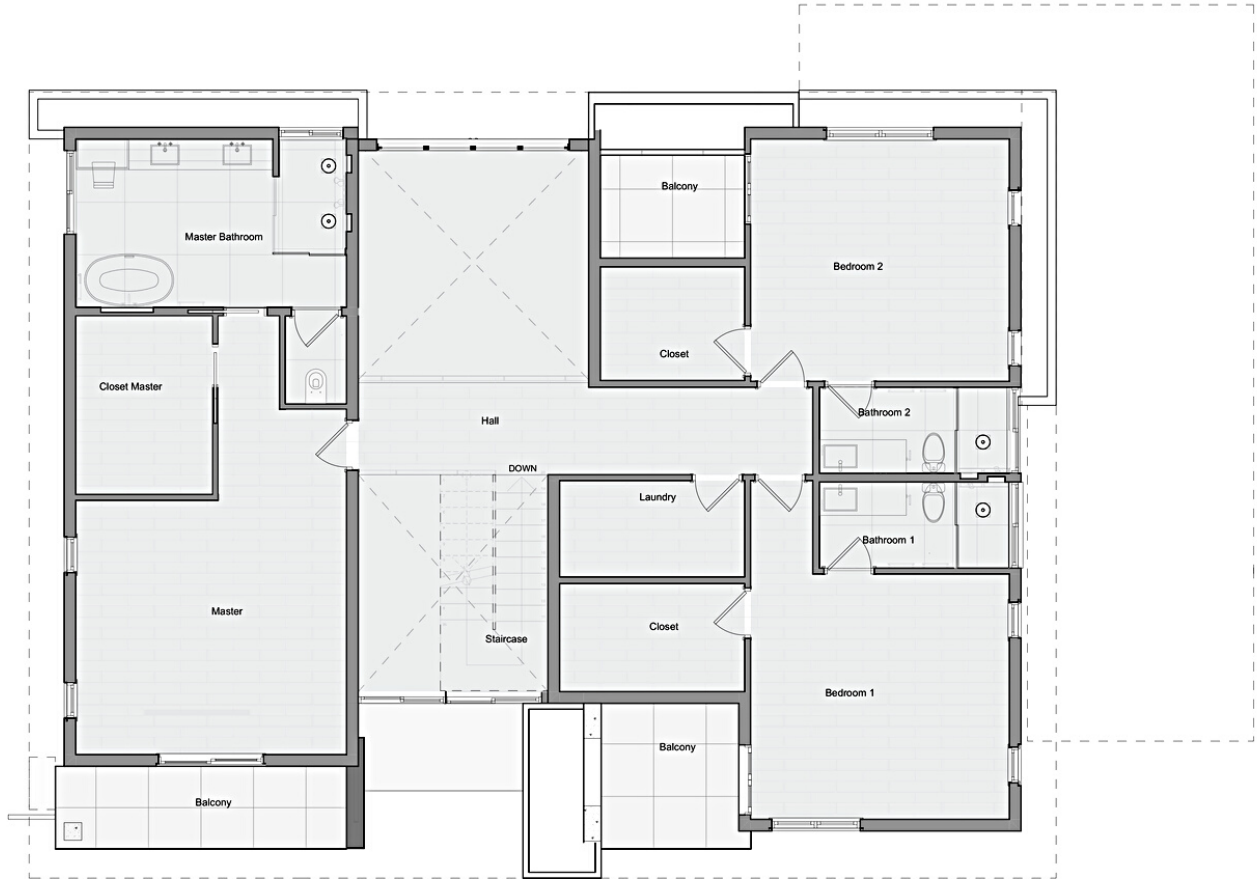


○ FIRST FLOOR PLAN
SCALE: 3/16" = 1'-0"

CONSTRUCTION AREA	
FLOOR PLAN	2.246
FIRST FLOOR PLAN	1.800
	4.046 ft²


ROOM AREAS UNDER AC	
FLOOR PLAN	1.723
FIRST FLOOR PLAN	1.667
	3.390 ft²




03 D-03 DETAIL
SCALE: 3/16" = 1'-0"

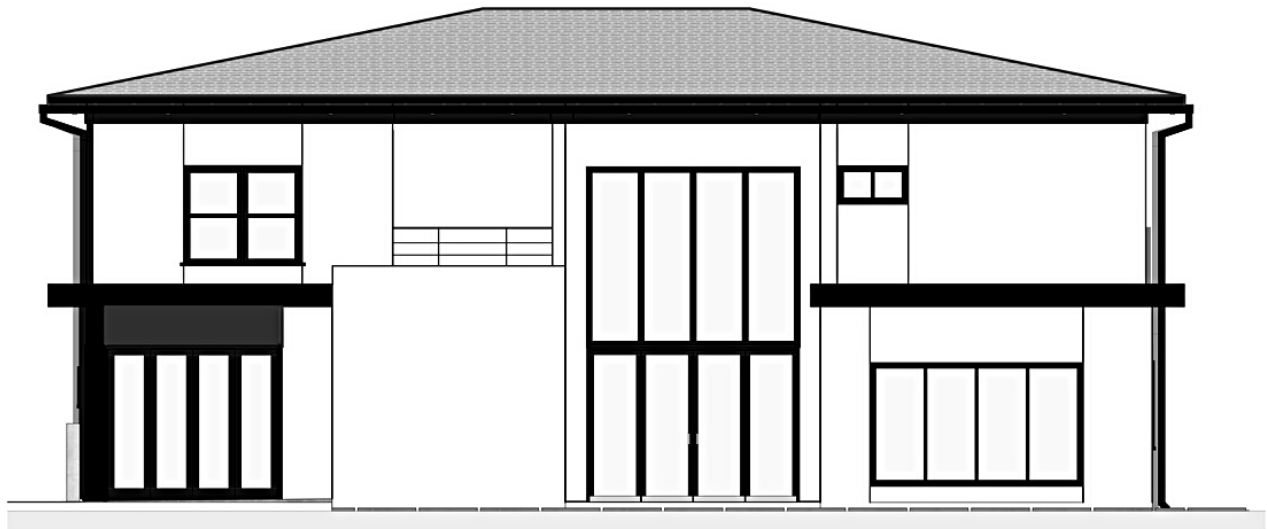

03 D-03 DETAIL
SCALE: 3/16" = 1'-0"

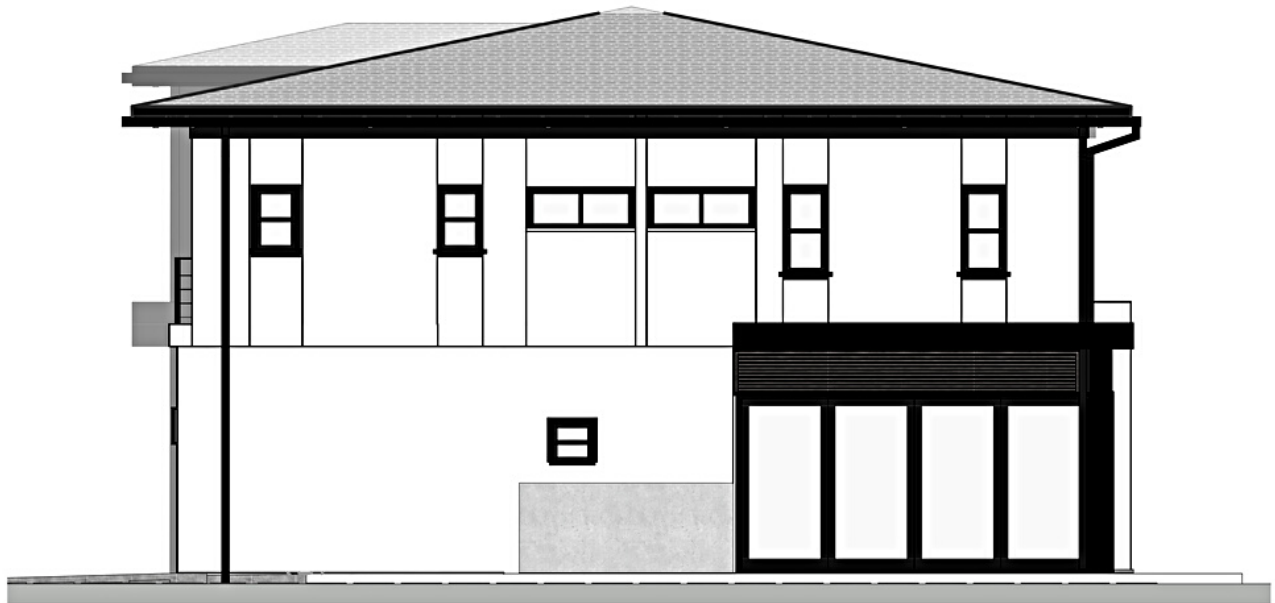

03 D-03 DETAIL
SCALE: 3/16" = 1'-0"

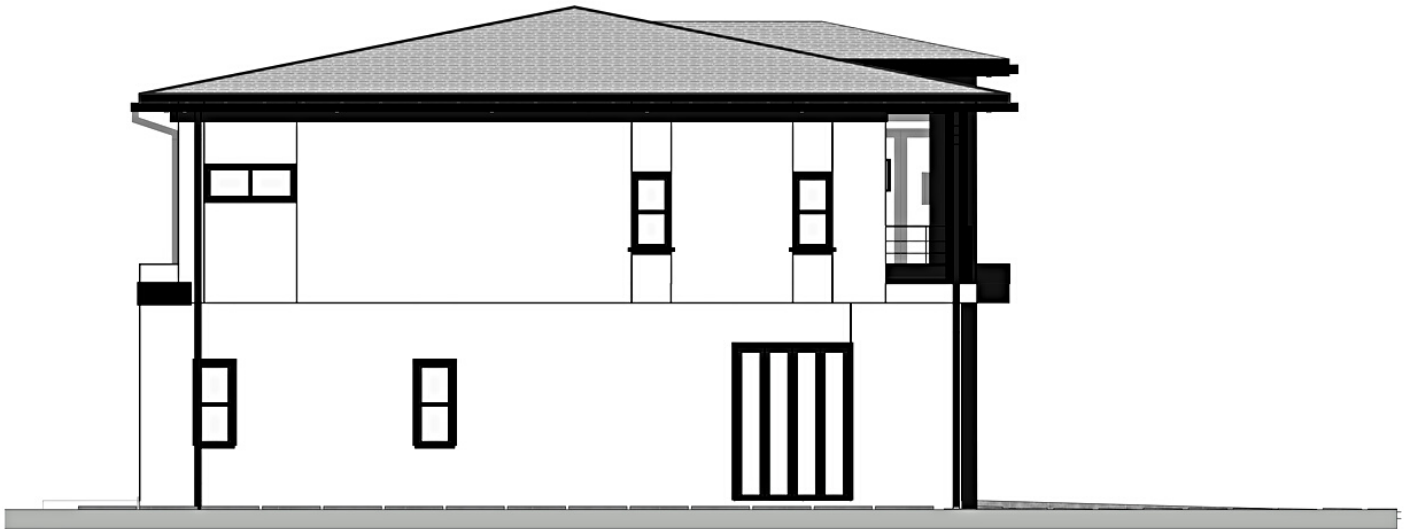

03 D-03 DETAIL
SCALE: 3/16" = 1'-0"